

Concept design map - New park at Oak Road, Kirrawee

WHAT YOU HAVE TOLD US

The most common suggestions for what people would like to see included in the reserve were:

1. Opportunities for play
2. Seating
3. Shade
4. Bike track
5. Trees
6. Exercise facilities



Artist Impressions


Loop path

Exercise facilities

Lawn & picnic space



HAVE YOUR SAY

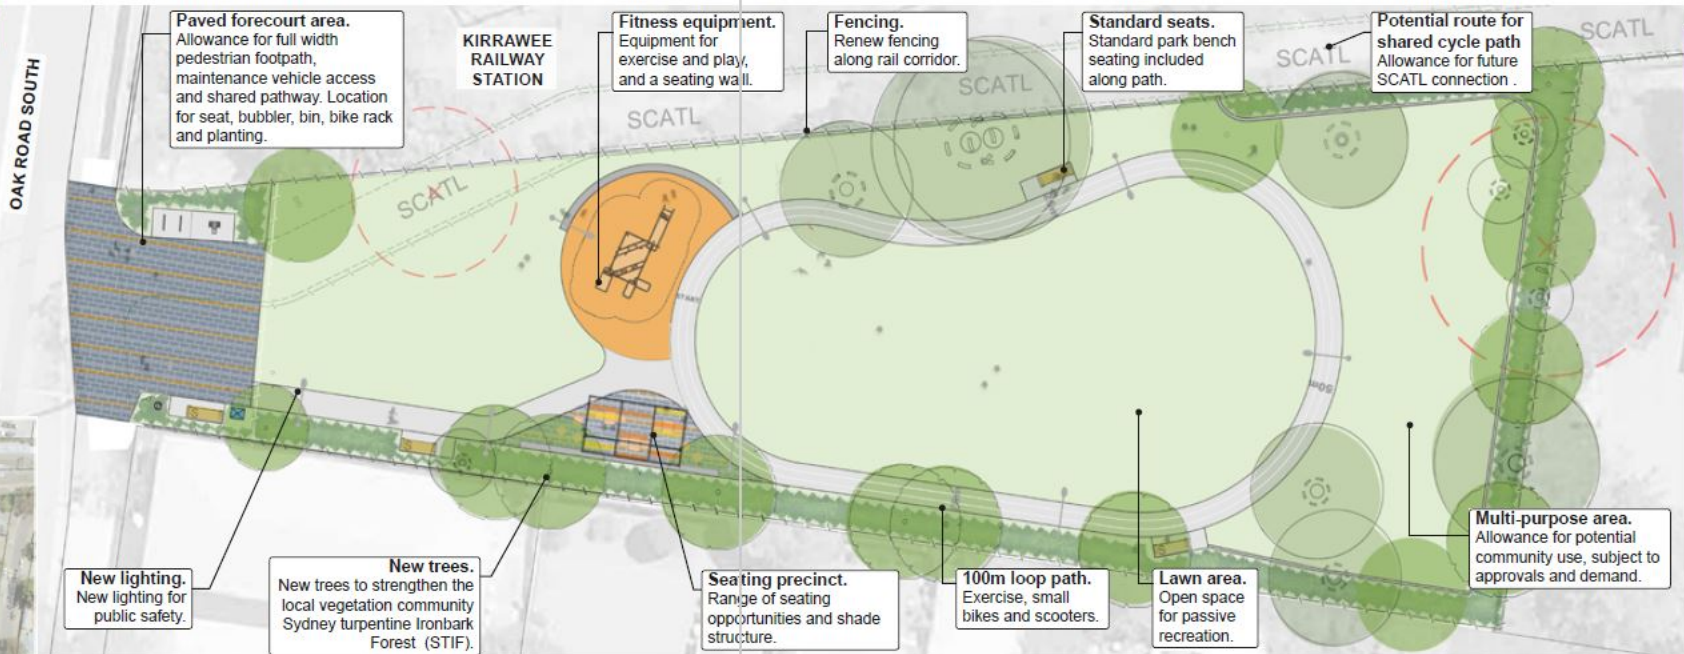

Symbols are not to scale and representative of design intent only

LEGEND

	Existing tree
	Proposed tree
	Tree to be removed
	Seat
	Bubbler
	Bin
	Bike rack
	Seating wall
	Lighting
	Garden
	Fitness node

SCATL = Sutherland to Cronulla Active Transport Link