

DOCUMENTATION SET OUT

STANDARD LEGEND

LINES AND SYMBOLS	EXISTING	PROPOSED
DRAINAGE LINE AND PIT		
SUBSURFACE DRAIN		
TRAVERSE & MARKED CHAINAGE		
UNMARKED TRAVERSE CHAINAGE		
BENCH MARK		
STATE SURVEY MARK		
TRAVERSE STATION		

COUNCIL DOCUMENTATION STAMPS

DESIGNER TO ATTACH RELEVANT WARNING STAMP FOR EACH DOCUMENTATION. BELOW ARE EXAMPLES OF SUTHERLAND SHIRE COUNCIL STANDARD WARNING STAMPS. DATES WITHIN STAMP TO BE UPDATED AS PER PROJECT DETAILS.

STAMPS TO BE POSITIONED ON THE PRINTED DRAWING IN THE VICINITY OF THE TITLE BLOCK AREA, PREFERABLY ON THE RIGHT HAND SIDE.

WARNING
 UNDERGROUND SERVICES HAVE BEEN PLOTTED FROM RECORDS SUPPLIED BY THE PUBLIC AUTHORITIES TO SUTHERLAND SHIRE COUNCIL IN XXXXXX LOCATIONS HAVE BEEN INTERPRETED FROM THESE RECORDS AND ARE APPROXIMATE ONLY. EXTREME CAUTION SHOULD BE TAKEN BY PERSONS EXCAVATING.

WARNING:
 UTILITY SERVICES HAVE NOT BEEN SHOWN. IT IS THE RESPONSIBILITY OF THE CONTRACTOR TO ACCURATELY LOCATE AND PROTECT SERVICES WITHIN THE ROAD RESERVE OR DRAINAGE EASEMENT.



WARNING U/G GAS

 GAS LINES
 - - - G - - - G - - -

WARNING U/G ELECTRICITY

 POWER CABLES
 - - - E - - - E - - -

WARNING U/G TELSTRA

 CABLES
 PLEASE CONTACT THE N.I.A.C. GROUP AT TELSTRA ON 9204-0800 OR 9204-0923. BEFORE STARTING ANY CONSTRUCTION WORK IN THE AREA.

 BEWARE OPTIC FIBRE

WARNING U/G TELSTRA

 CABLES
 PLEASE CONTACT THE N.I.A.C. GROUP AT TELSTRA ON 9204-0800 OR 9204-0923. BEFORE STARTING ANY CONSTRUCTION WORK IN THE AREA.

COUNCIL APPROVAL STAMPS

DESIGNERS MUST OBTAIN APPROVAL FROM RELEVANT PROPERTY OWNER WHEN SCOPE OF WORK AFFECTS OTHER PROPERTY/LAND OWNER. APPROVAL MUST BE OBTAINED PRIOR COMMENCEMENT OF WORKS.

DESIGNERS MUST OBTAIN APPROVAL FROM RELEVANT SUTHERLAND SHIRE COUNCIL ASSET OWNERS PRIOR COMMENCEMENT OF WORK. FOR DEVELOPMENT FRONTAGE WORKS, RELEVANT APPROVALS TO BE COORDINATED WITH AUTHORISED PUBLIC ASSETS ENGINEERS.

I HAVE EXAMINED THESE DRAWINGS SHOWING WORKS PROPOSED TO BE CARRIED OUT BY COUNCIL WHICH AFFECT MY PROPERTY AT
 No. 123, STREET NAME, SUBURB
 I HAVE NO OBJECTIONS TO THE WORKS PROPOSED AS SHOWN ON THE DRAWINGS. I DO NOT REQUIRE COUNCIL TO CARRY OUT ANY ADDITIONAL WORK ON MY PROPERTY. I GIVE PERMISSION FOR COUNCIL'S WORKMEN AND AGENTS, PLANT AND EQUIPMENT TO ENTER UPON MY LAND TO CARRY OUT THE PROPOSED WORKS.
 SIGNED
 WITNESS
 DATED

I HAVE EXAMINED THESE DRAWINGS, VISITED THE SITE AND ADVISE THAT THE DRAWINGS ARE ACCEPTABLE.

 PUBLIC DOMAIN ASSETS MANAGER

SHEET INDEX

SHEET No.	SHEET TITLE	DETAIL No.	DETAIL TITLE	PREV. DETAIL REF.	ISSUE NO.	ISSUE DATE
00	COVER SHEET		SHEET INDEX PRELIMINARY WORKS GENERAL NOTES COUNCIL DOCUMENTATION STAMP		-	15/12/2017
01	TREE PROTECTION	1 2	TREE PROTECTION ZONE TREE ARMOUR		-	15/12/2017

This sheet to be read in conjunction with Sheet 00 of each respective Series.

All drawings are owned by Sutherland Shire Council. Issue of AutoCAD drawings must be authorised by Manager of Design Services.




PUBLIC DOMAIN TECHNICAL MANUAL (PDTM)
 STANDARD DRAWINGS - PRELIMINARIES
 COVER SHEET

FOR INFORMATION	CHAPTER No.	SERIES No.	SHEET No.	REV.
PART C	01	00	-	-

STATUS AND REVISION DESCRIPTION	CHECKED	APPROVED	DATE
- PDTM ORIGINAL ISSUE	G. LUCAS	S. CHAPMAN	15/12/2017

TO FUTURE DETAIL

1 TREE PROTECTION ZONE
Section - Scale 1:20

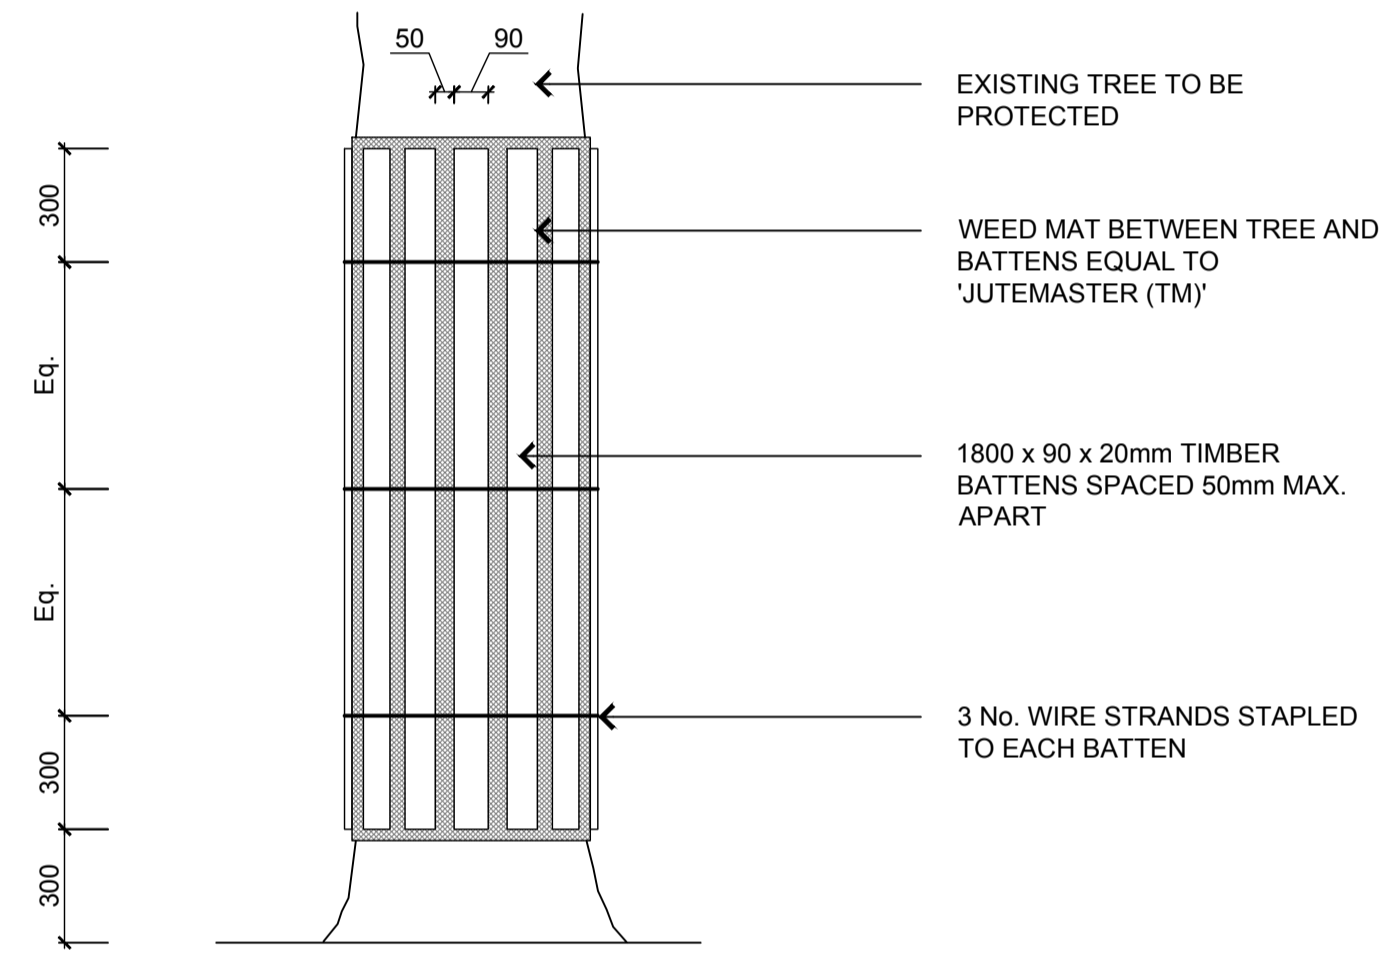


2 TREE ARMOUR
Section - Scale 1:20

-	PDTM ORIGINAL ISSUE	A. URIO	S. CHAPMAN	15/12/2017
⊕	STATUS AND REVISION DESCRIPTION	CHECKED	APPROVED	DATE

This sheet to be read in conjunction with Sheet 00 of each respective Series.

All drawings are owned by Sutherland Shire Council. Issue of AutoCAD drawings must be authorised by Manager of Design Services.

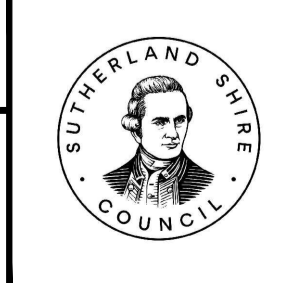

PUBLIC DOMAIN TECHNICAL MANUAL (PDTM)				
STANDARD DRAWINGS - PRELIMINARIES				
TREE PROTECTION				
FOR INFORMATION	CHAPTER No. PART C	SERIES No. 01	SHEET No. 01	REV. -